


SITE PLAN

TETUAN GROWN MINING & ENGINEERING SDN. BHD.
 CADANGAN PEMBANGUNAN PERUMAHAN DI ATAS HAK MILIK TANAH GMM 1035 LOT 2800, MUKIM BUKIT LINTANG, DAERAH MELAKA TENGAH,
 MELAKA BANDARAYA BERSEJARAH

NOTE : ARCHITECTURAL AND STRUCTURAL DESIGN & FEATURES ARE SUBJECT TO LOCAL AUTHORITY APPROVALS
 STEPS & LEVELS ARE SUBJECT TO ENGINEER'S DESIGN AND SITE ADJUSTMENT

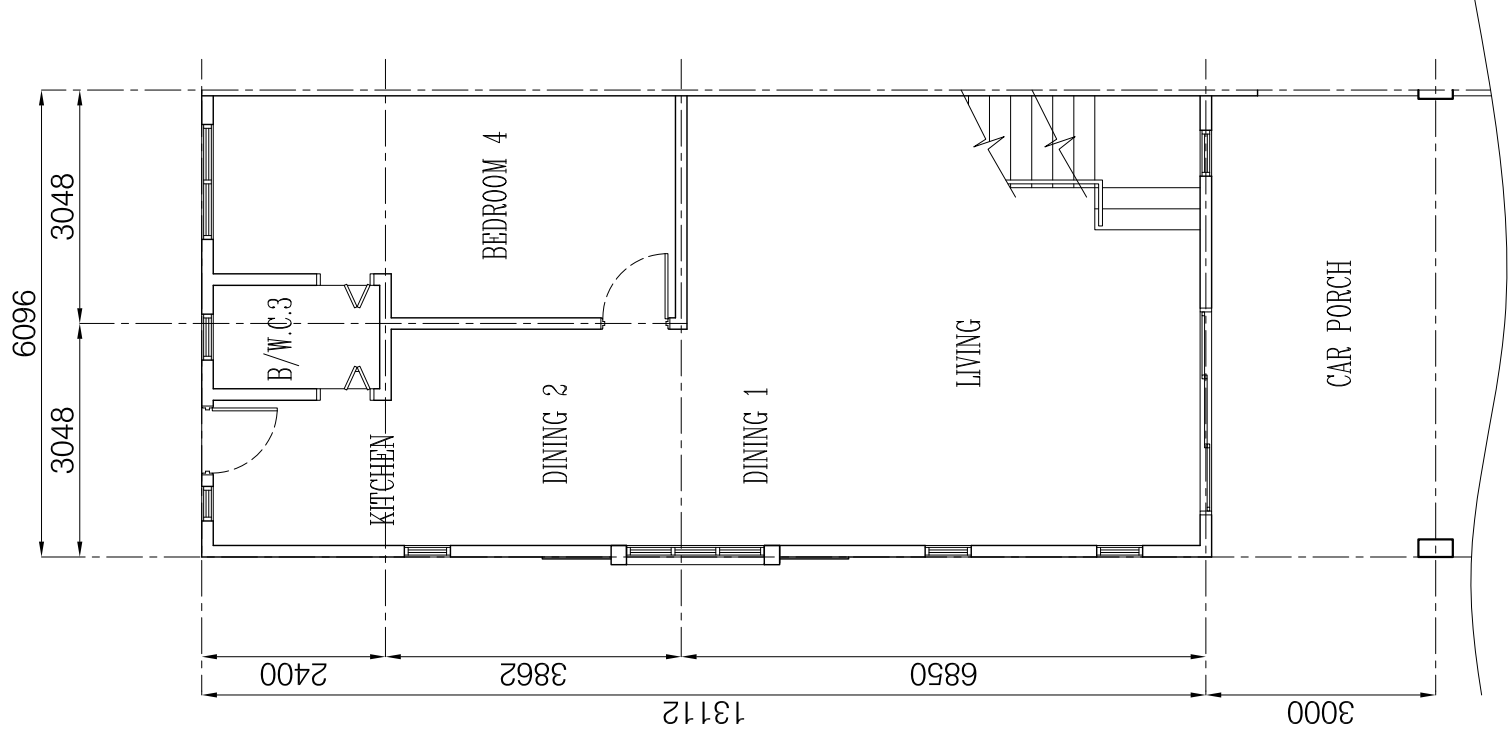


GROUND FLOOR PLAN

RUMAH TERES 2 TINGKAT (20' X 65')
END UNIT

TETUAN GROWN MINING & ENGINEERING SDN. BHD.
CADANGAN PEMBANGUNAN PERUMAHAN DI ATAS HAKMILIK TANAH GMM 1035 LOT 2800, MUKIM BUKIT LINTANG, DAERAH MELAKA TENGAH,
MELAKA BANDARAYA BERSEJARAH

NOTE : ARCHITECTURAL AND STRUCTURAL DESIGN & FEATURES ARE SUBJECT TO LOCAL AUTHORITY APPROVALS
STEPS & LEVELS ARE SUBJECT TO ENGINEER'S DESIGN AND SITE ADJUSTMENT

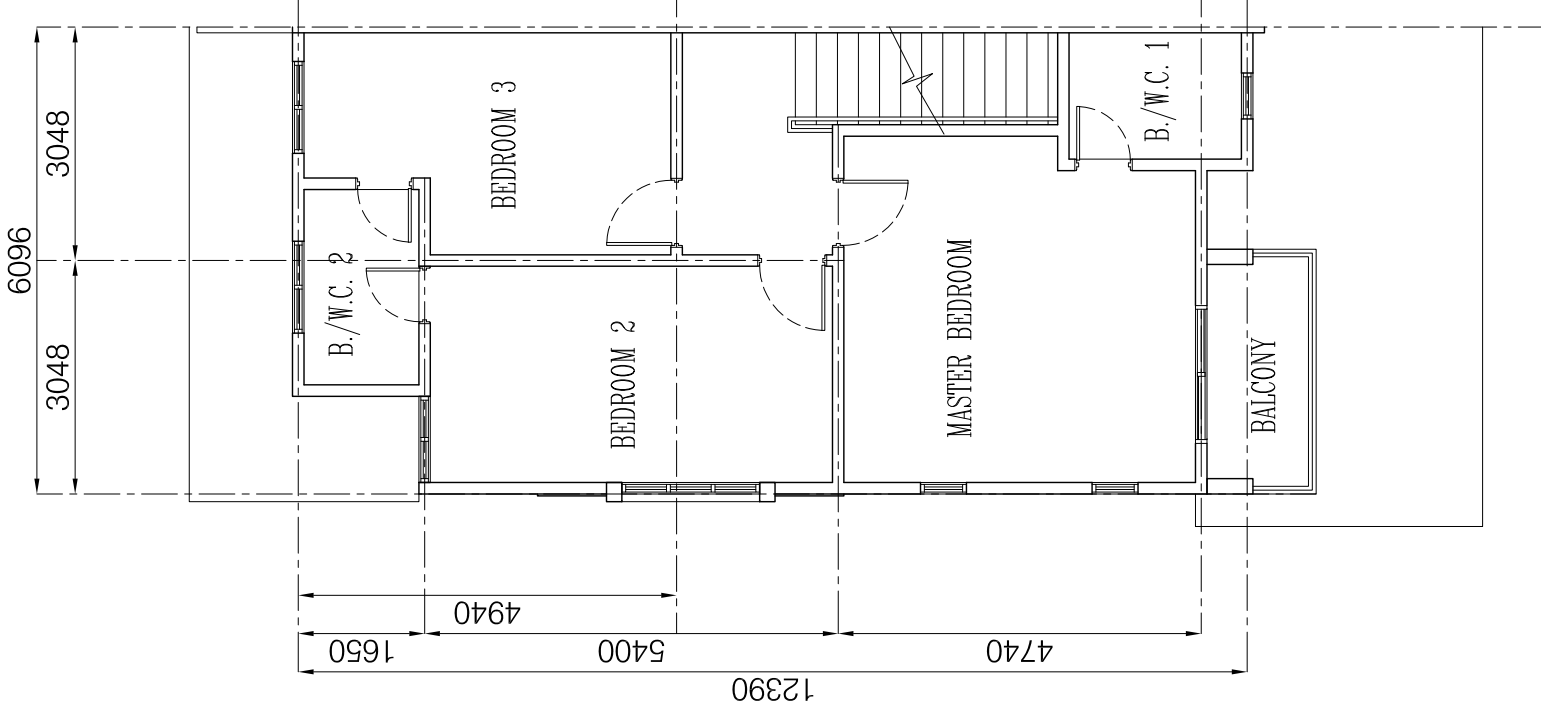

FIRST FLOOR PLAN

RUMAH TERES 2 TINGKAT (20' X 65')

END UNIT


TETUAN GROWN MINING & ENGINEERING SDN. BHD.

CADANGAN PEMBANGUNAN PERUMAHAN DI ATAS HAKMILIK TANAH GMM 1035 LOT 2800, MUKIM BUKIT LINTANG, DAERAH MELAKA TENGAH, MELAKA BANDARAYA BERSEJARAH

NOTE : ARCHITECTURAL AND STRUCTURAL DESIGN & FEATURES ARE SUBJECT TO LOCAL AUTHORITY APPROVALS
STEPS & LEVELS ARE SUBJECT TO ENGINEER'S DESIGN AND SITE ADJUSTMENT



FRONT ELEVATION

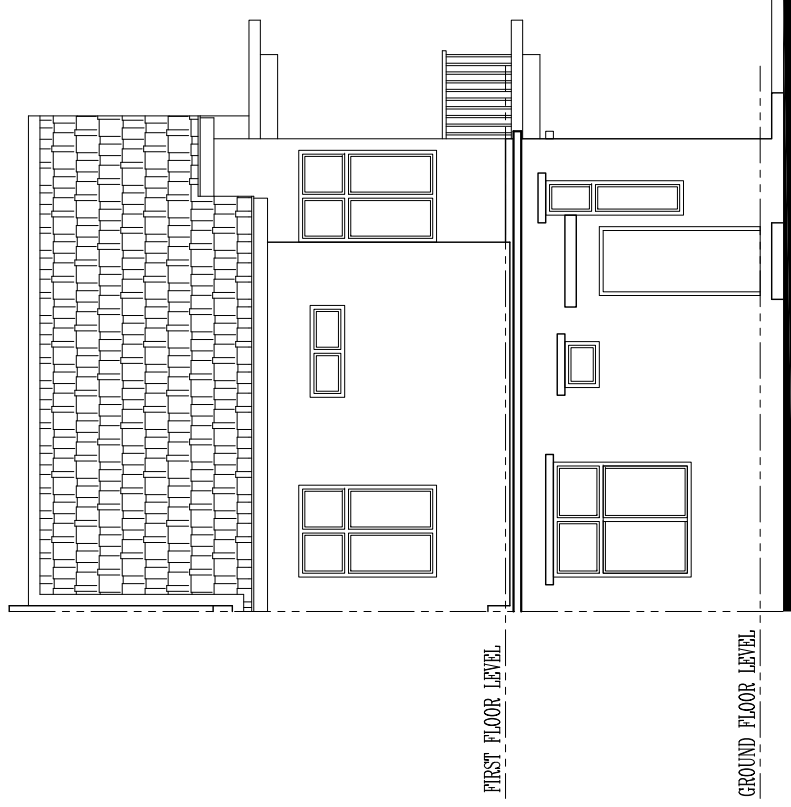

REAR ELEVATION

RUMAH TERES 2 TINGKAT (20' X 65')
END UNIT

TETUAN GROWN MINING & ENGINEERING SDN. BHD.
CADANGAN PEMBANGUNAN PERUMAHAN DI ATAS HAKMILIK TANAH GMM 1035 LOT 2800, MUKIM BUKIT LINTANG, DAERAH MELAKA TENGAH,
MELAKA BANDARAYA BERSEJARAH

NOTE : ARCHITECTURAL AND STRUCTURAL DESIGN & FEATURES ARE SUBJECT TO LOCAL AUTHORITY APPROVALS
STEPS & LEVELS ARE SUBJECT TO ENGINEER'S DESIGN AND SITE ADJUSTMENT




SIDE ELEVATION

RUMAH TERES 2 TINGKAT (20' X 65')
END UNIT

TETUAN GROWN MINING & ENGINEERING SDN. BHD.
CADANGAN PEMBANGUNAN PERUMAHAN DI ATAS HAKMILIK TANAH GMM 1035 LOT 2800, MUKIM BUKIT LINTANG, DAERAH MELAKA TENGAH,
MELAKA BANDARAYA BERSEJARAH

NOTE : ARCHITECTURAL AND STRUCTURAL DESIGN & FEATURES ARE SUBJECT TO LOCAL AUTHORITY APPROVALS
STEPS & LEVELS ARE SUBJECT TO ENGINEER'S DESIGN AND SITE ADJUSTMENT

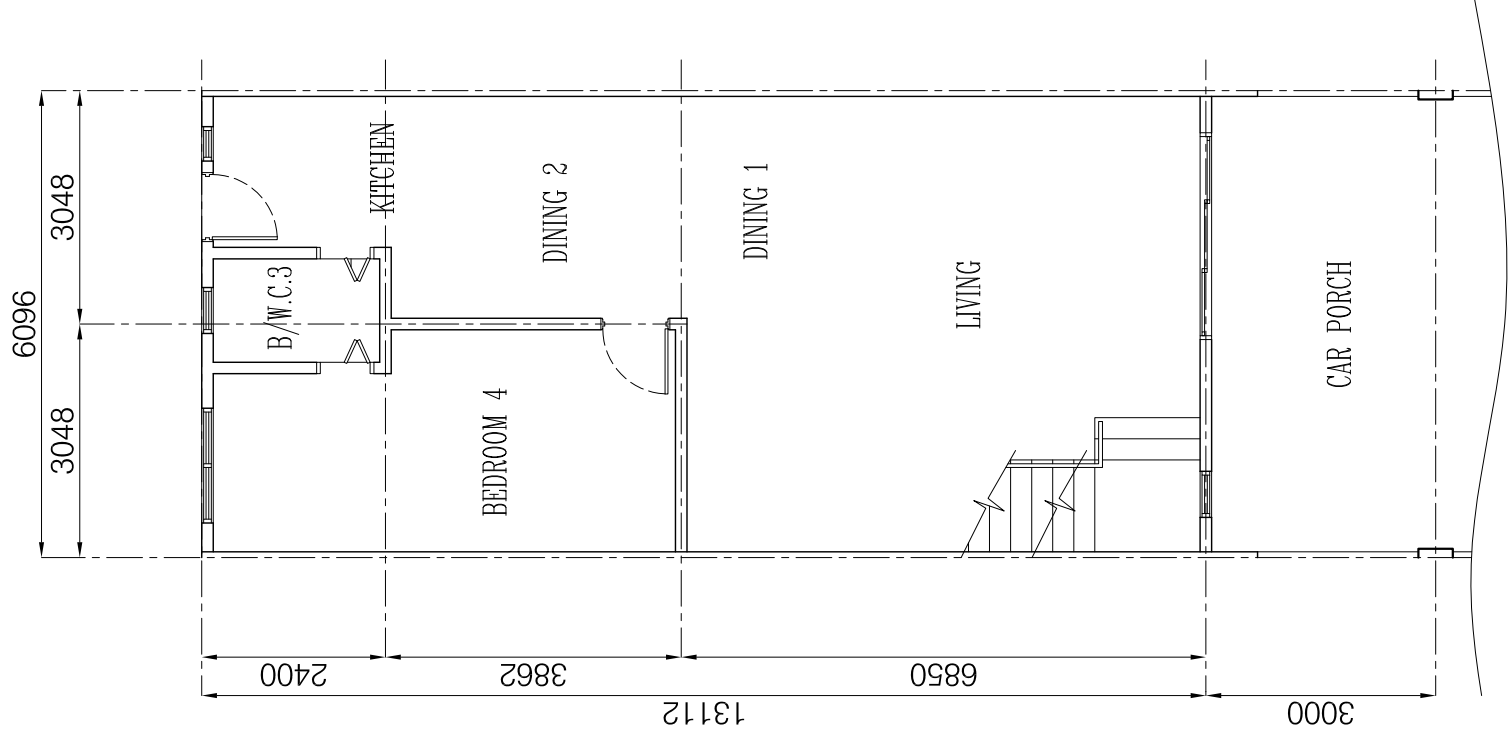


GROUND FLOOR PLAN

RUMAH TERES 2 TINGKAT (20' X 65')
INTERMEDIATE UNIT

TETUAN GROWN MINING & ENGINEERING SDN. BHD.

CADANGAN PEMBANGUNAN PERUMAHAN DI ATAS HAKMILIK TANAH GMM 1035 LOT 2800, MUKIM BUKIT LINTANG, DAERAH MELAKA TENGAH, MELAKA BANDARAYA BERSEJARAH

NOTE : ARCHITECTURAL AND STRUCTURAL DESIGN & FEATURES ARE SUBJECT TO LOCAL AUTHORITY APPROVALS
STEPS & LEVELS ARE SUBJECT TO ENGINEER'S DESIGN AND SITE ADJUSTMENT

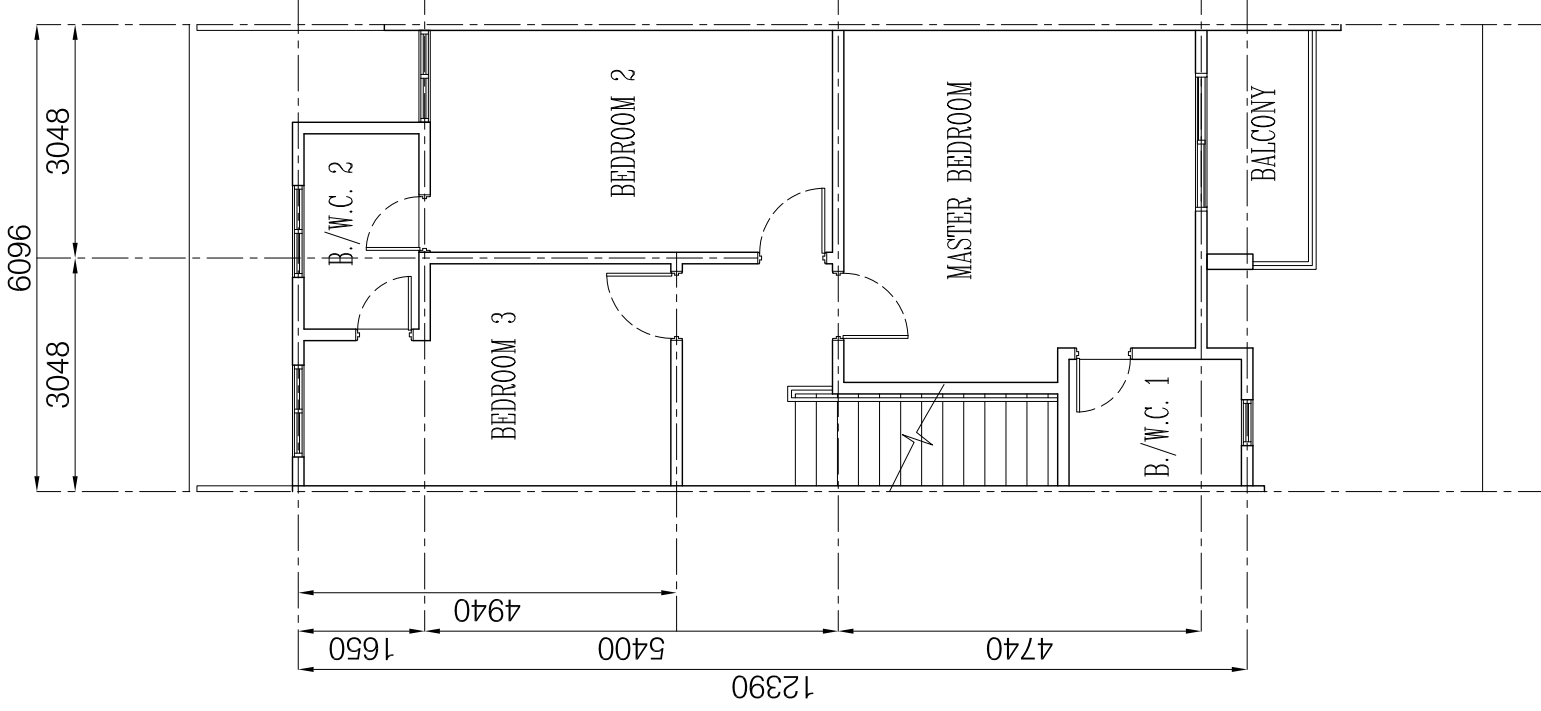

FIRST FLOOR PLAN


RUMAH TERES 2 TINGKAT (20' X 65')

INTERMEDIATE UNIT


TETUAN GROWN MINING & ENGINEERING SDN. BHD.

CADANGAN PEMBANGUNAN PERUMAHAN DI ATAS HAKMILIK TANAH GMM 1035 LOT 2800, MUKIM BUKIT LINTANG, DAERAH MELAKA TENGAH, MELAKA BANDARAYA BERSEJARAH

NOTE : ARCHITECTURAL AND STRUCTURAL DESIGN & FEATURES ARE SUBJECT TO LOCAL AUTHORITY APPROVALS
STEPS & LEVELS ARE SUBJECT TO ENGINEER'S DESIGN AND SITE ADJUSTMENT

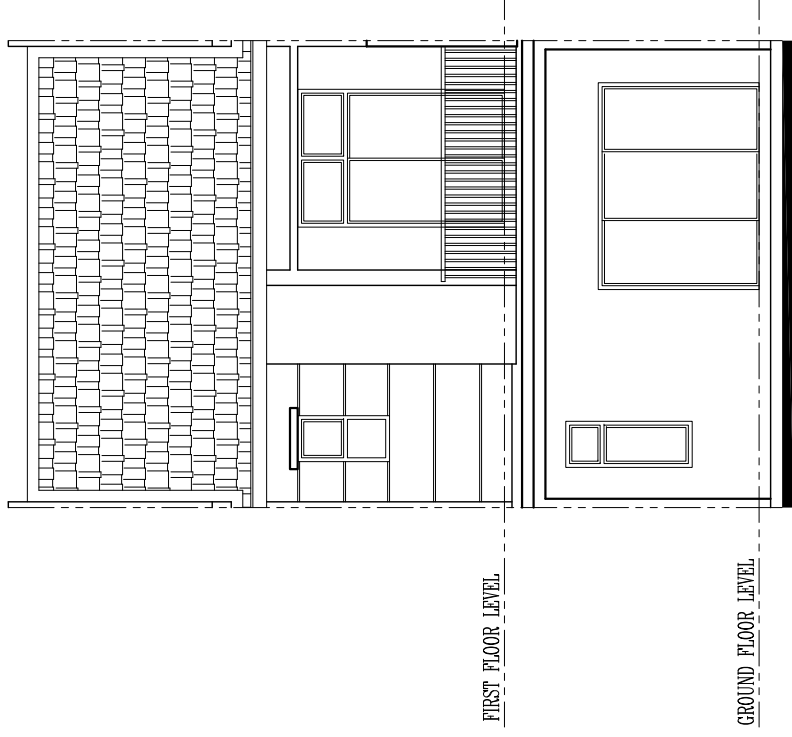

FRONT ELEVATION

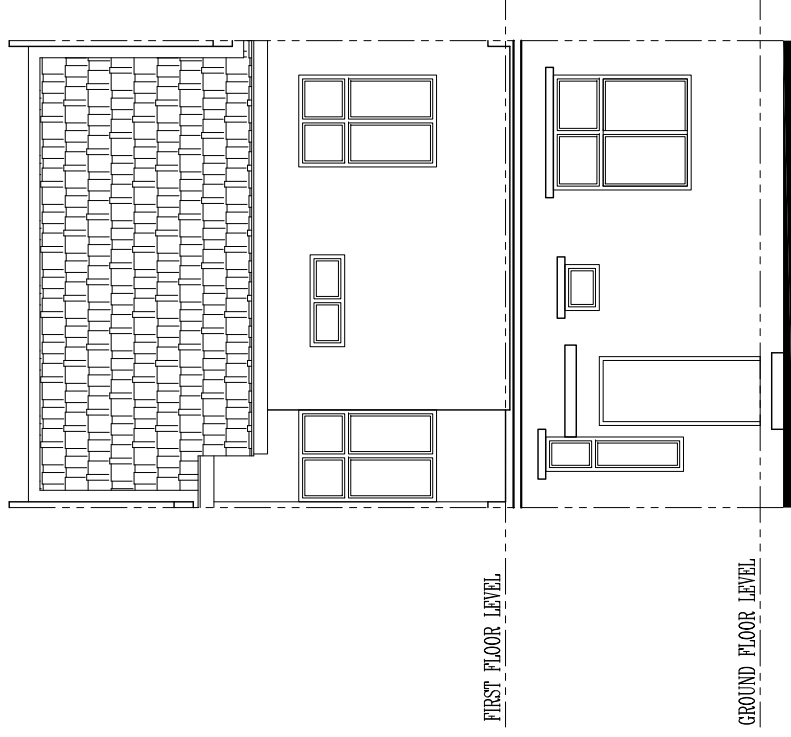


REAR ELEVATION

RUMAH TERES 2 TINGKAT (20' X 65')
INTERMEDIATE UNIT

TETUAN GROWN MINING & ENGINEERING SDN. BHD.

CADANGAN PEMBANGUNAN PERUMAHAN DI ATAS HAKMILIK TANAH GMM 1035 LOT 2800, MUKIM BUKIT LINTANG, DAERAH MELAKA TENGAH, MELAKA BANDARAYA BERSEJARAH

NOTE : ARCHITECTURAL AND STRUCTURAL DESIGN & FEATURES ARE SUBJECT TO LOCAL AUTHORITY APPROVALS
STEPS & LEVELS ARE SUBJECT TO ENGINEER'S DESIGN AND SITE ADJUSTMENT

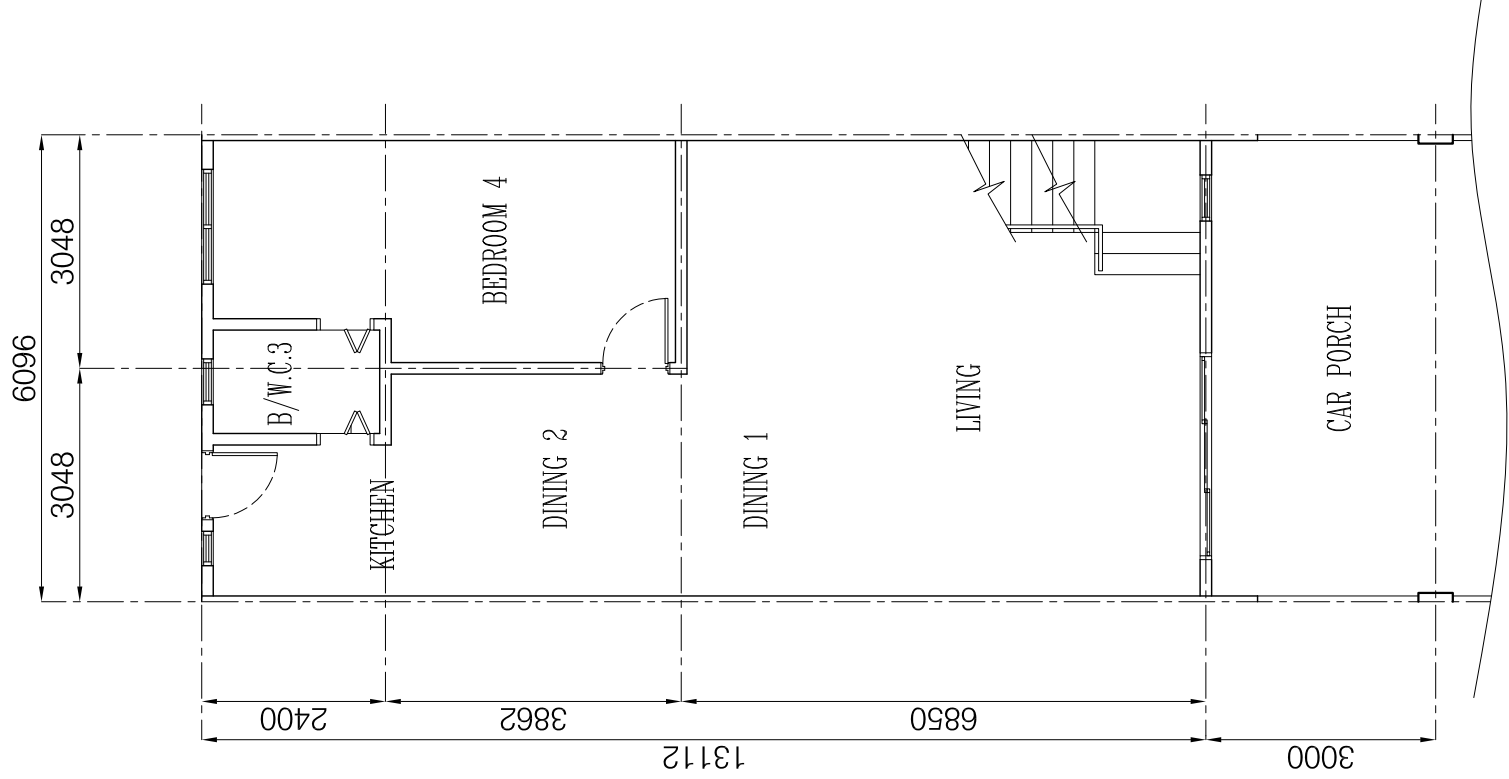


GROUND FLOOR PLAN

RUMAH TERES 2 TINGKAT (20' X 65')
INTERMEDIATE UNIT

TETUAN GROWN MINING & ENGINEERING SDN. BHD.

CADANGAN PEMBANGUNAN PERUMAHAN DI ATAS HAKMILIK TANAH GMM 1035 LOT 2800, MUKIM BUKIT LINTANG, DAERAH MELAKA TENGAH, MELAKA BANDARAYA BERSEJARAH

NOTE : ARCHITECTURAL AND STRUCTURAL DESIGN & FEATURES ARE SUBJECT TO LOCAL AUTHORITY APPROVALS
STEPS & LEVELS ARE SUBJECT TO ENGINEER'S DESIGN AND SITE ADJUSTMENT

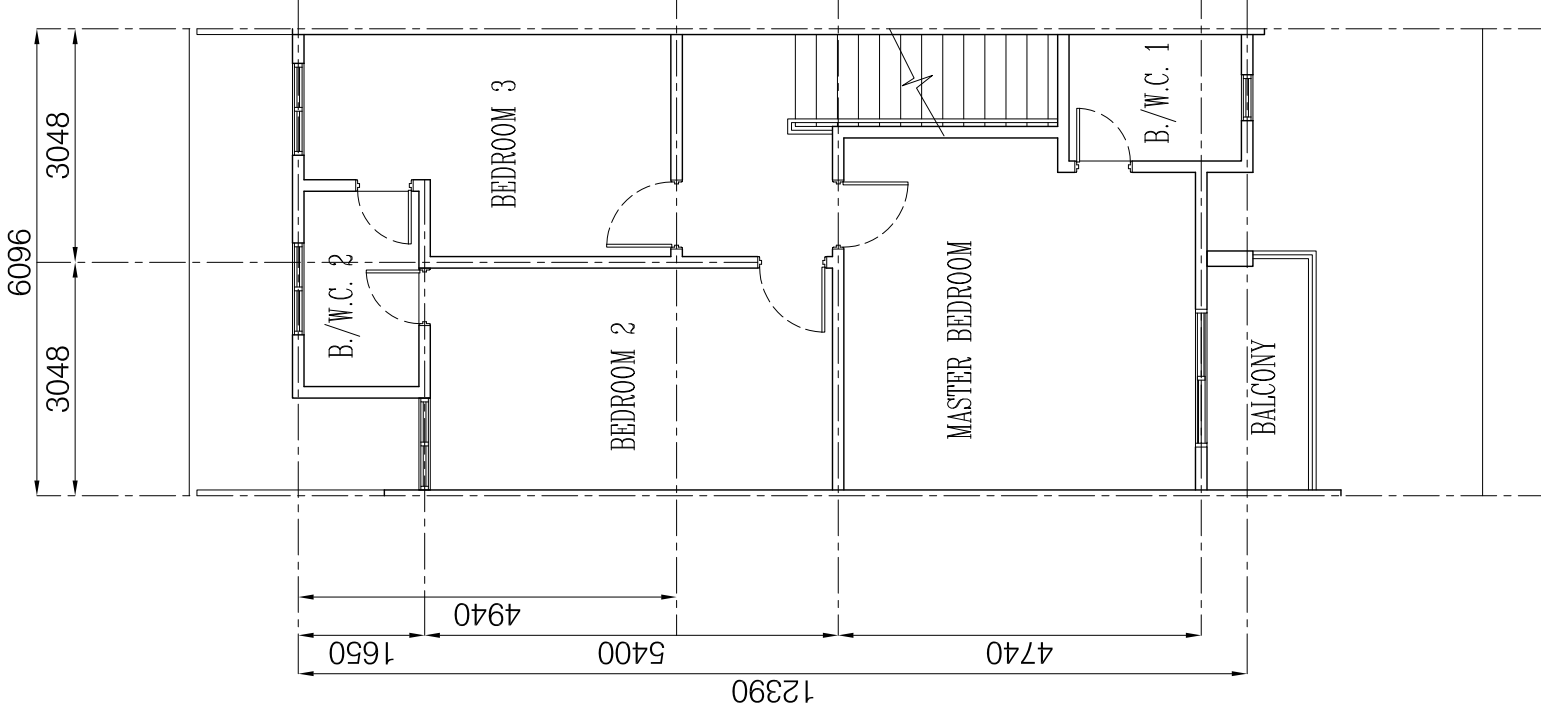

FIRST FLOOR PLAN


RUMAH TERES 2 TINGKAT (20' X 65')

INTERMEDIATE UNIT


TETUAN GROWN MINING & ENGINEERING SDN. BHD.

CADANGAN PEMBANGUNAN PERUMAHAN DI ATAS HAKMILIK TANAH GMM 1035 LOT 2800, MUKIM BUKIT LINTANG, DAERAH MELAKA TENGAH, MELAKA BANDARAYA BERSEJARAH

NOTE : ARCHITECTURAL AND STRUCTURAL DESIGN & FEATURES ARE SUBJECT TO LOCAL AUTHORITY APPROVALS
STEPS & LEVELS ARE SUBJECT TO ENGINEER'S DESIGN AND SITE ADJUSTMENT

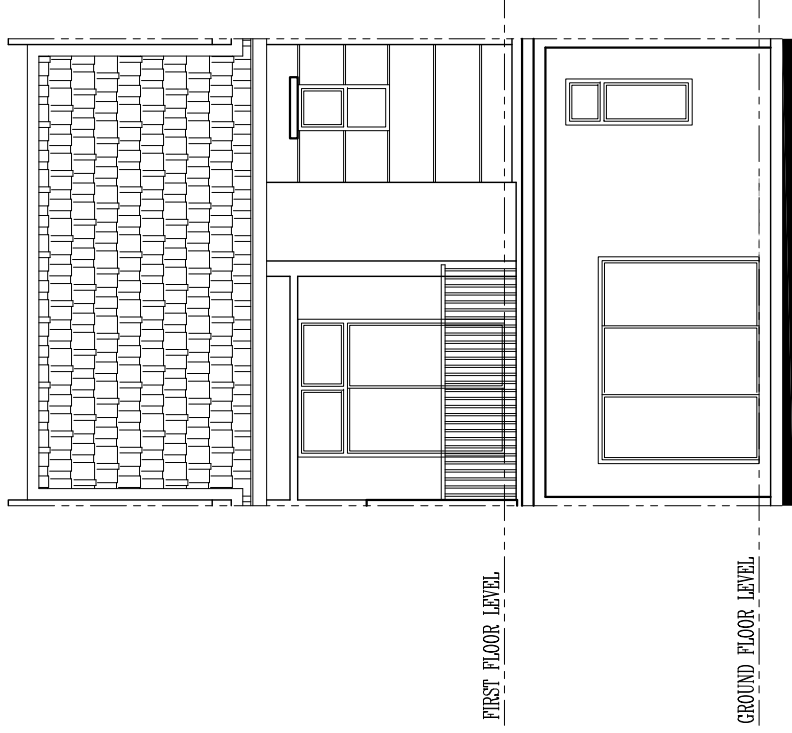

FRONT ELEVATION

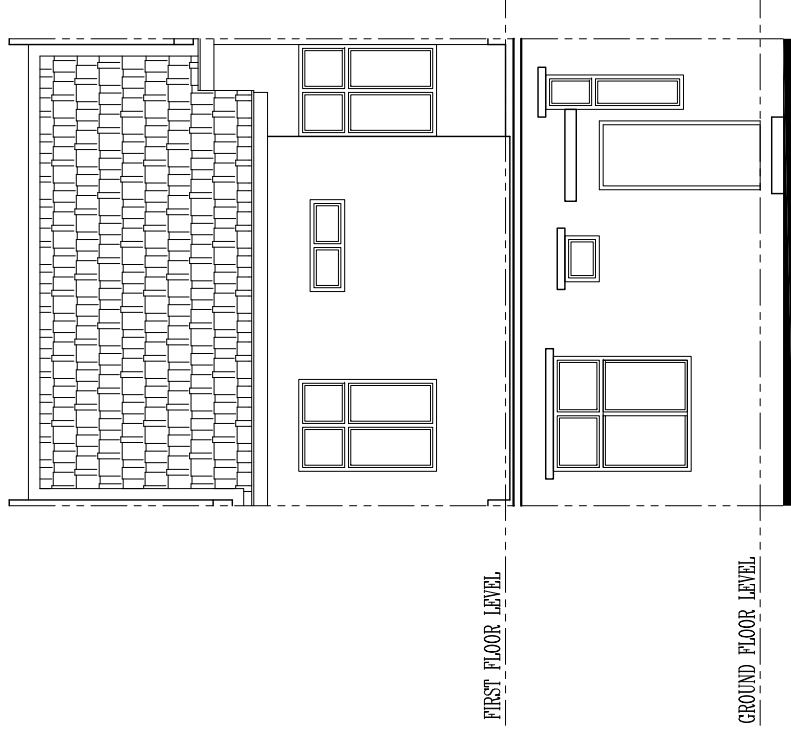


REAR ELEVATION

RUMAH TERES 2 TINGKAT (20' X 65')
INTERMEDIATE UNIT

TETUAN GROWN MINING & ENGINEERING SDN. BHD.

CADANGAN PEMBANGUNAN PERUMAHAN DI ATAS HAKMILIK TANAH GMM 1035 LOT 2800, MUKIM BUKIT LINTANG, DAERAH MELAKA TENGAH, MELAKA BANDARAYA BERSEJARAH

NOTE : ARCHITECTURAL AND STRUCTURAL DESIGN & FEATURES ARE SUBJECT TO LOCAL AUTHORITY APPROVALS
STEPS & LEVELS ARE SUBJECT TO ENGINEER'S DESIGN AND SITE ADJUSTMENT

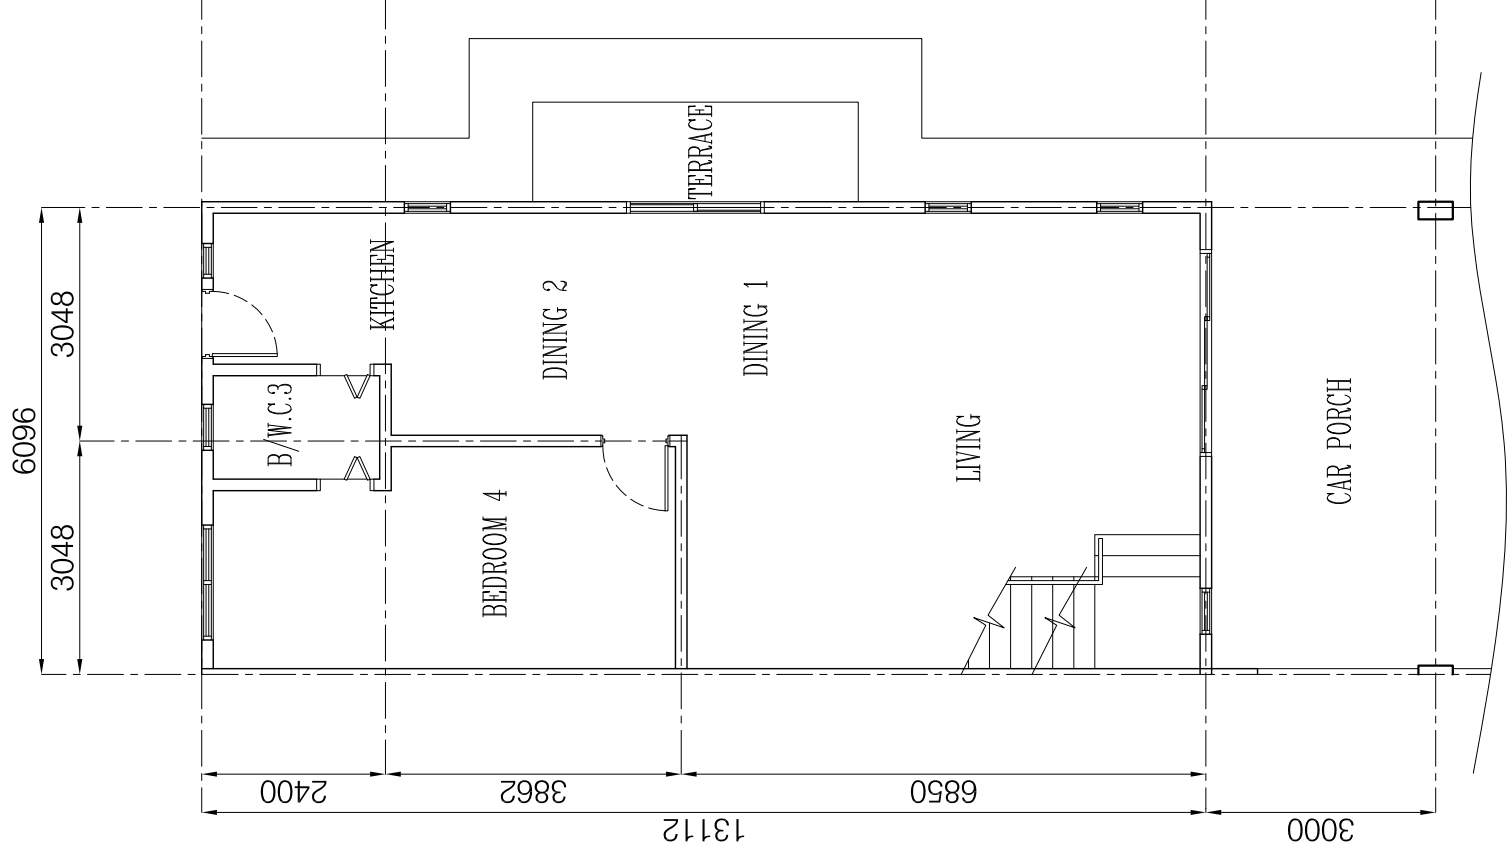


GROUND FLOOR PLAN

RUMAH TERES 2 TINGKAT (20' X 65')
CORNER UNIT

TETUAN GROWN MINING & ENGINEERING SDN. BHD.

CADANGAN PEMBANGUNAN PERUMAHAN DI ATAS HAKMILIK TANAH GMM 1035 LOT 2800, MUKIM BUKIT LINTANG, DAERAH MELAKA TENGAH, MELAKA BANDARAYA BERSEJARAH

NOTE : ARCHITECTURAL AND STRUCTURAL DESIGN & FEATURES ARE SUBJECT TO LOCAL AUTHORITY APPROVALS
STEPS & LEVELS ARE SUBJECT TO ENGINEER'S DESIGN AND SITE ADJUSTMENT

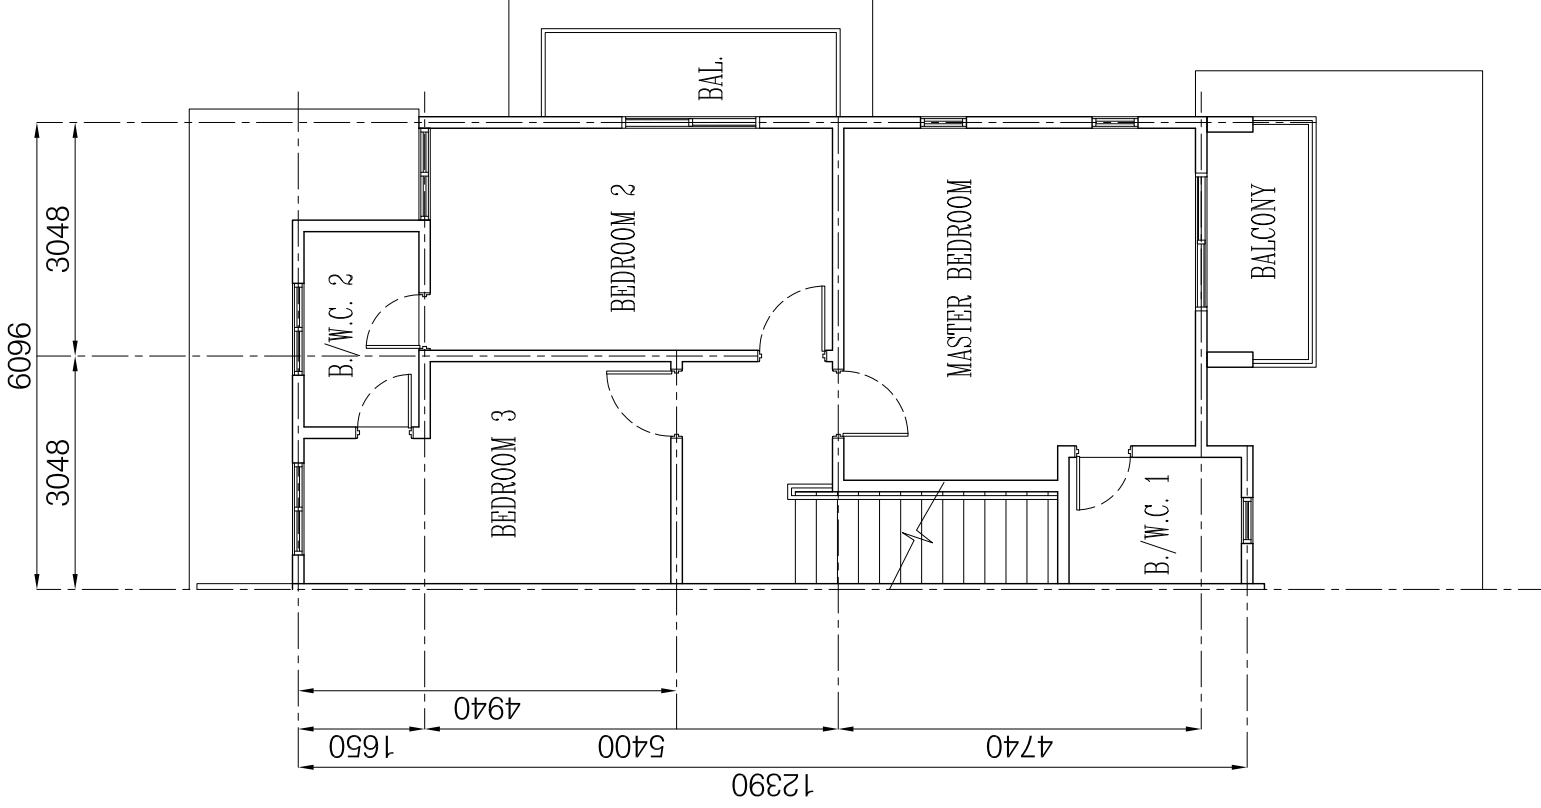


FIRST FLOOR PLAN

RUMAH TERES 2 TINGKAT (20' X 65')
CORNER UNIT


TETUAN GROWN MINING & ENGINEERING SDN. BHD.

CADANGAN PEMBANGUNAN PERUMAHAN DI ATAS HAKMILIK TANAH GMM 1035 LOT 2800, MUKIM BUKIT LINTANG, DAERAH MELAKA TENGAH, MELAKA BANDARAYA BERSEJARAH

NOTE : ARCHITECTURAL AND STRUCTURAL DESIGN & FEATURES ARE SUBJECT TO LOCAL AUTHORITY APPROVALS
STEPS & LEVELS ARE SUBJECT TO ENGINEER'S DESIGN AND SITE ADJUSTMENT

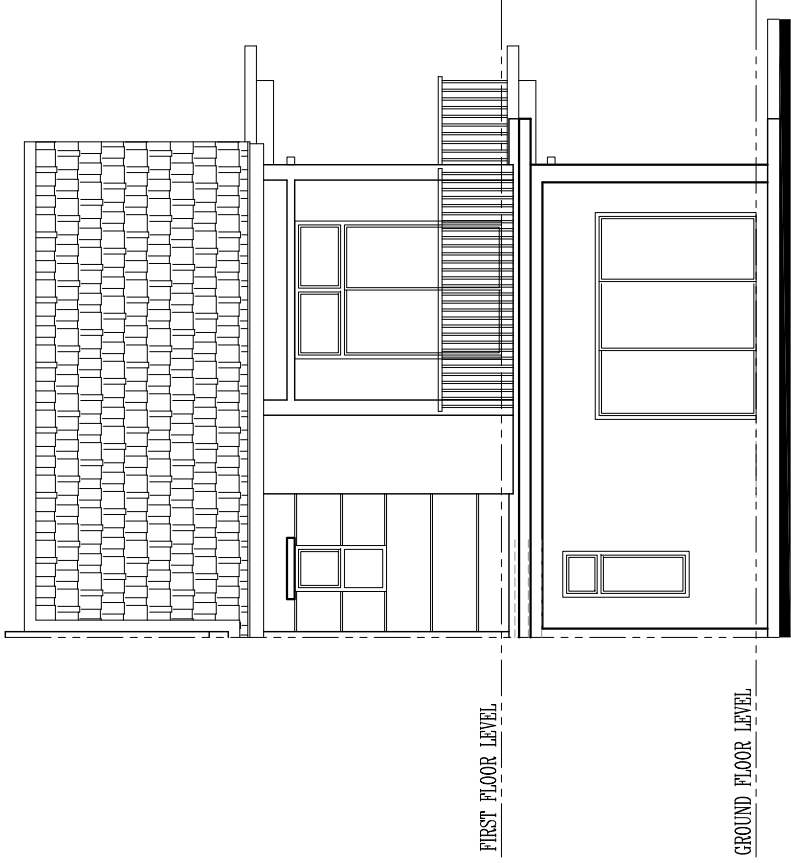

FRONT ELEVATION

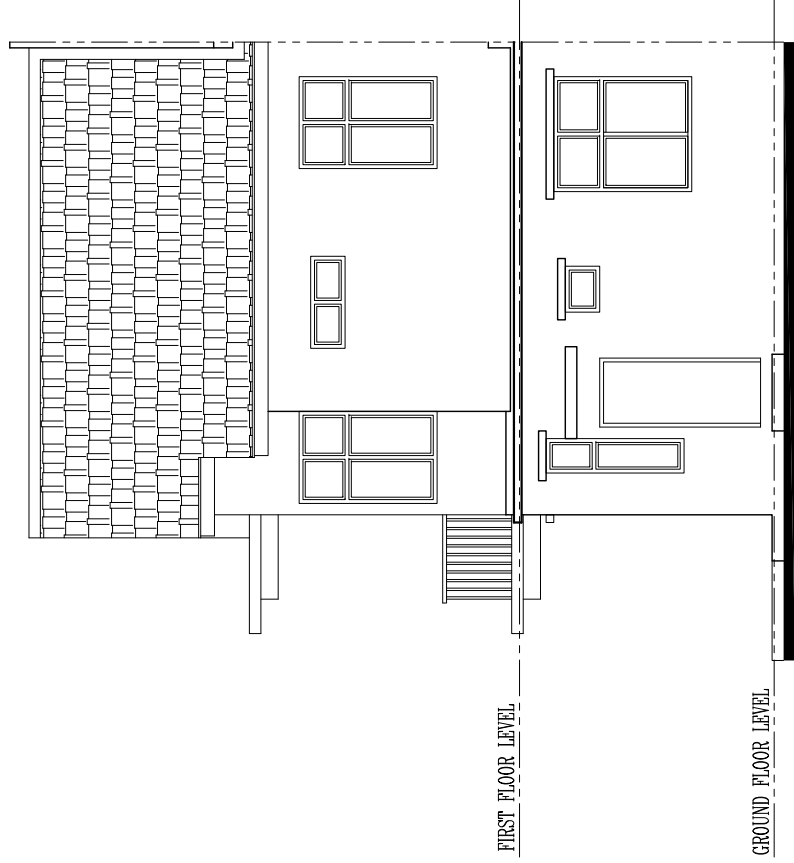

REAR ELEVATION

RUMAH TERES 2 TINGKAT (20' X 65')
CORNER UNIT

TETUAN GROWN MINING & ENGINEERING SDN. BHD.

CADANGAN PEMBANGUNAN PERUMAHAN DI ATAS HAKMILIK TANAH GMM 1035 LOT 2800, MUKIM BUKIT LINTANG, DAERAH MELAKA TENGAH, MELAKA BANDARAYA BERSEJARAH

NOTE : ARCHITECTURAL AND STRUCTURAL DESIGN & FEATURES ARE SUBJECT TO LOCAL AUTHORITY APPROVALS
STEPS & LEVELS ARE SUBJECT TO ENGINEER'S DESIGN AND SITE ADJUSTMENT



SIDE ELEVATION

RUMAH TERES 2 TINGKAT (20' X 65')
CORNER UNIT

TETUAN GROWN MINING & ENGINEERING SDN. BHD.
CADANGAN PEMBANGUNAN PERUMAHAN DI ATAS HAKMILIK TANAH GMM 1035 LOT 2800, MUKIM BUKIT LINTANG, DAERAH MELAKA TENGAH,
MELAKA BANDARAYA BERSEJARAH

NOTE : ARCHITECTURAL AND STRUCTURAL DESIGN & FEATURES ARE SUBJECT TO LOCAL AUTHORITY APPROVALS
STEPS & LEVELS ARE SUBJECT TO ENGINEER'S DESIGN AND SITE ADJUSTMENT